


**IMPORTANT LIFE SAFETY NOTE**  
 NOTE 2 BARRIERS REQUIRED.  
 MINIMUM WALL DEPTH REQUIRED FOR RATING:  
 7.375" FOR DUAL SIDE INSTALLATION (SHOWN)  
 ARCHITECT / CONTRACTOR MUST VERIFY PRIOR TO  
 FABRICATION

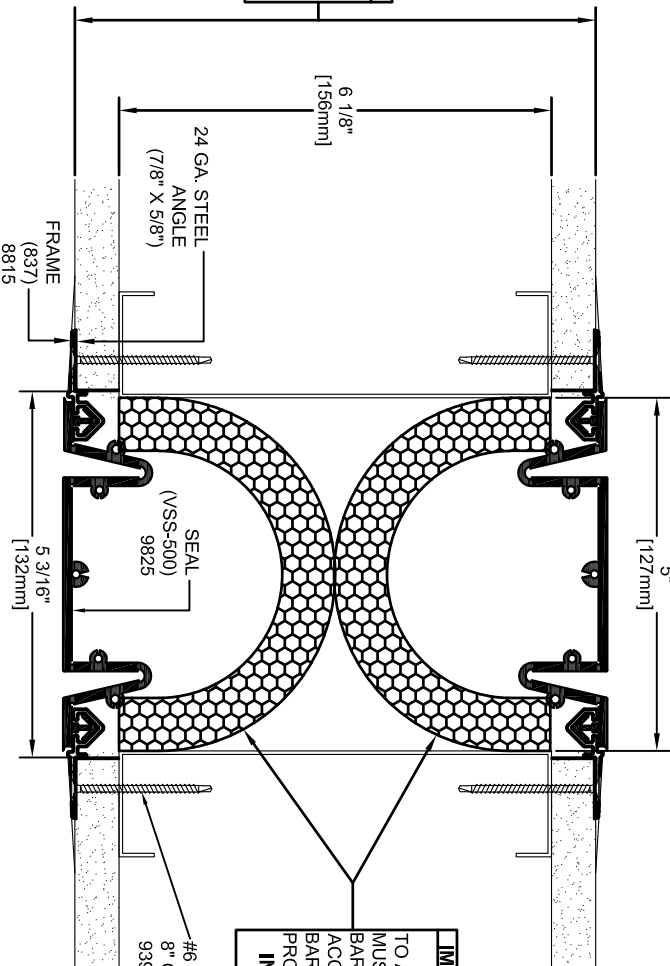

**IMPORTANT LIFE SAFETY PRODUCT NOTE**  
 PF-2018CW-SC-5-2.5  
 TO ACHIEVE RATING, 2-HOUR FIRE BARRIER  
 MUST BE INSTALLED IN 2-HOUR RATED WALL.  
 BARRIERS MUST BE INSTALLED IN STRICT  
 ACCORDANCE WITH TYPICAL WALL FIRE  
 BARRIER INSTALLATION INSTRUCTIONS  
 PROVIDED IN THIS SUBMITTAL.  
**INTERTEK DESIGN NO. MM/EJV 120-02**

Model	Nominal "JT"	Seismic Mfg Thermal Mfg	Joint Opening "JT"	Seismic Max. Movement	Total	Mat. Code
VSW-500_STUD_2HWPF_DS	5"	2.75"	3.75"	6.25"	7.5"	4.75" E/JFW1704

Approved by: \_\_\_\_\_ Date: \_\_\_\_\_

SEAL NOTE: SPECIFY SEAL COLOR  
 STANDARD COLORS:  
 CARBON (BLACK)     PRAIRIE (BEIGE)  
 FOG (GRAY)         LUNAR (WHITE)  
 \*CUSTOM COLOR AVAILABLE IN MINIMUM QUANTITIES 100 LF.  
 CONTACT MM FOR PRICING & AVAILABILITY.

Representative:

Customer:

Project:

Location:

Project Number:



**MM**  
**MM SYSTEMS**

50 MM WAY  
 PENDERGRASS, GA. 30567  
 PHONE: 706-824-7500  
 800-241-3460  
 FAX: 706-824-7501

[www.mmssystemscorp.com](http://www.mmssystemscorp.com)

For Spec-Data, Installation Guides, or movement requirements, contact MMSC

**RIGHTS OF DESIGN**

All rights of design, detail, engineering and/or invention contained herein are the property of MM Systems Corporation and hereby reserved and are not to be reproduced or provided to any other party. MM Systems Corporation reserves the right to amend or withdraw any information contained herein without notice and will not be liable for any inaccuracy or ambiguity of said information.

**VSW-500\_STUD\_2HWPF\_DS**

Model:

Drawn by: LMP

Scale: NTS

Drawing Number:

SHT. OF

Issue Date: 09-02-15

**EJFW1704**