


CONTINUOUS  
ELASTOMERIC  
GASKET—SEE  
COLOR CHART

ALUMINUM FRAME  
1/8" PLATE

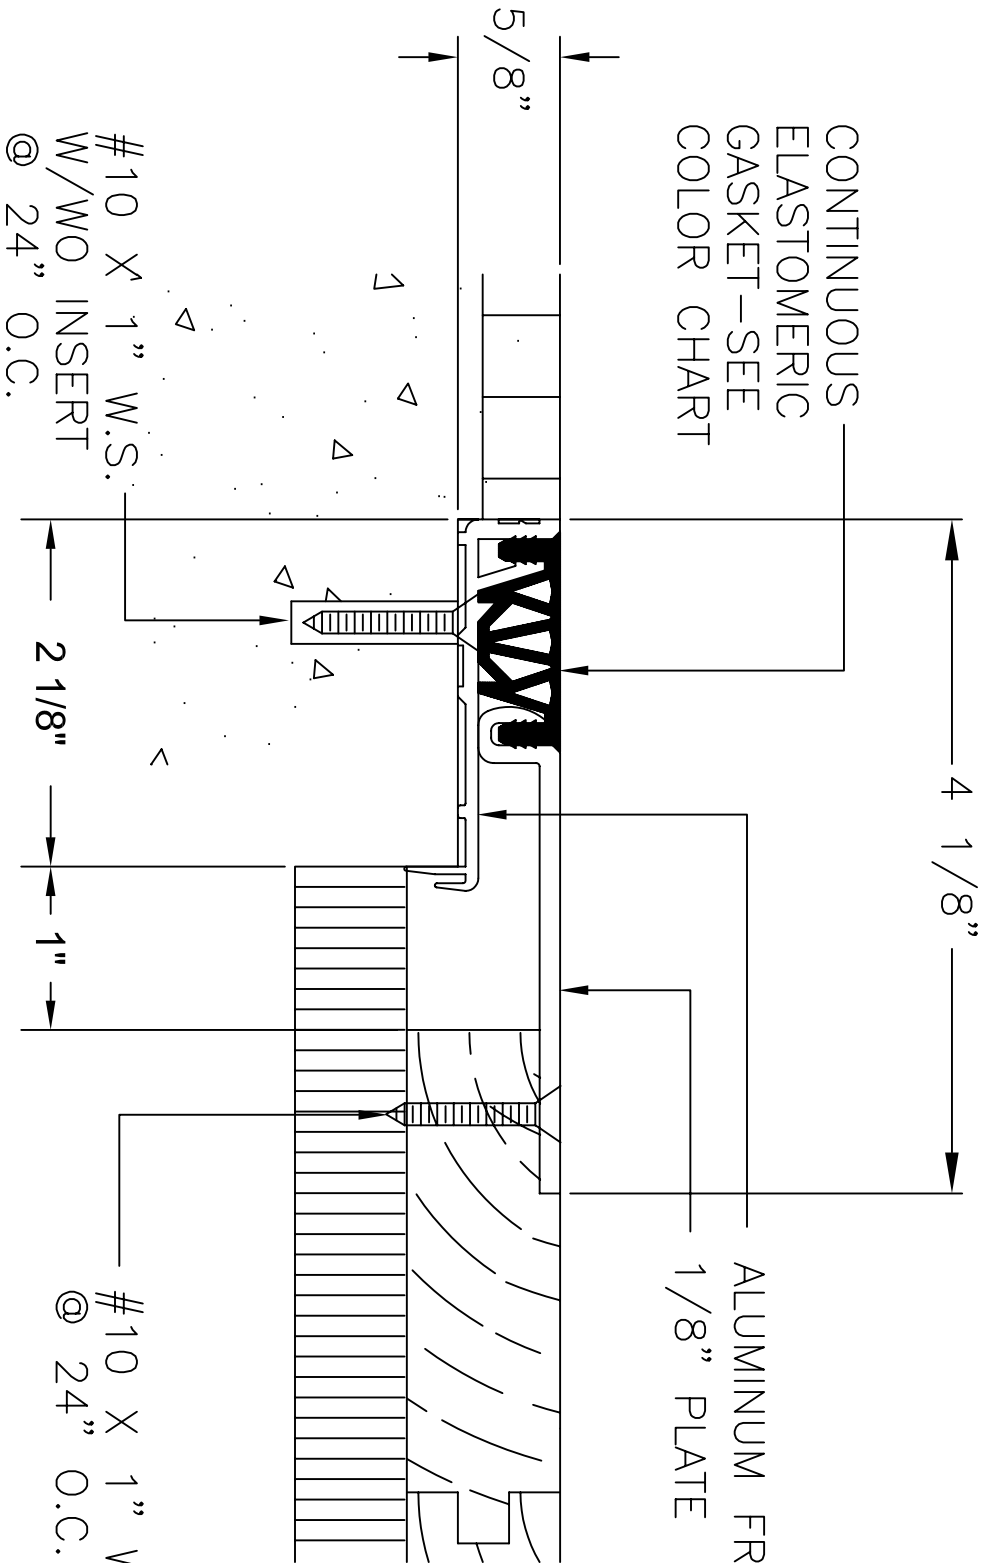

#10 X 1" W.S.  
W/WO INSERT  
@ 24" O.C.

#10 X 1" W.S.  
@ 24" O.C.

**ARCHITECT/CONTRACTOR NOTE:**  
ALL SUBASSEMBLY COMPONENTS TO BE PROVIDED IN 10'-0" OR 20'-0" STOCK LENGTHS UNLESS OTHERWISE NOTED. THE SPECIFIC SYSTEMS DICTATE THE LENGTHS PROVIDED.

Representative: \_\_\_\_\_ Customer: \_\_\_\_\_

Project: \_\_\_\_\_

Location: \_\_\_\_\_

Project Number: \_\_\_\_\_

# FDG-150

## RIGHTS OF DESIGN

All rights of design, detail, engineering and/or invention contained herein are the property of MM Systems Corporation and hereby reserved and are not to be reproduced or provided to any other party. MM Systems Corporation reserves the right to amend or withdraw any information contained herein without notice and will not be liable for any inaccuracy or ambiguity of said information.

Approved by: \_\_\_\_\_ Date: \_\_\_\_\_

SEAL NOTE: SPECIFY SEAL COLOR

STANDARD COLORS:

CARBON (BLACK)

FOG (GRAY)

PRAIRIE (BEIGE)

LUNAR (WHITE)

\*CUSTOM COLOR AVAILABLE IN MINIMUM QUANTITIES 100 LBS. CONTACT MM FOR PRICING & AVAILABILITY.\*



**MM**

MM SYSTEMS

www.50mmway.com

50 MM WAY  
PENDERGRASS, GA. 30567  
PHONE: 706-824-7500  
866-50 MM WAY  
866-506-6929  
FAX: 706-824-7501

For Spec-Data, Installation Guides, or movement requirements, contact MM/SC

# FDG-150

Model:

Drawn by:

SHT. OF

Scale: NTS

Issue Date: 03/25/2004

Drawing Number: