


**IMPORTANT LIFE SAFETY NOTE**  
 4-1/2" MINIMUM FACE OF SLAB (AS SHOWN) REQUIRED FOR OPTIONAL FIRE RATING TO BE AVAILABLE.  
 ARCHITECT / CONTRACTOR MUST VERIFY PRIOR TO FABRICATION.

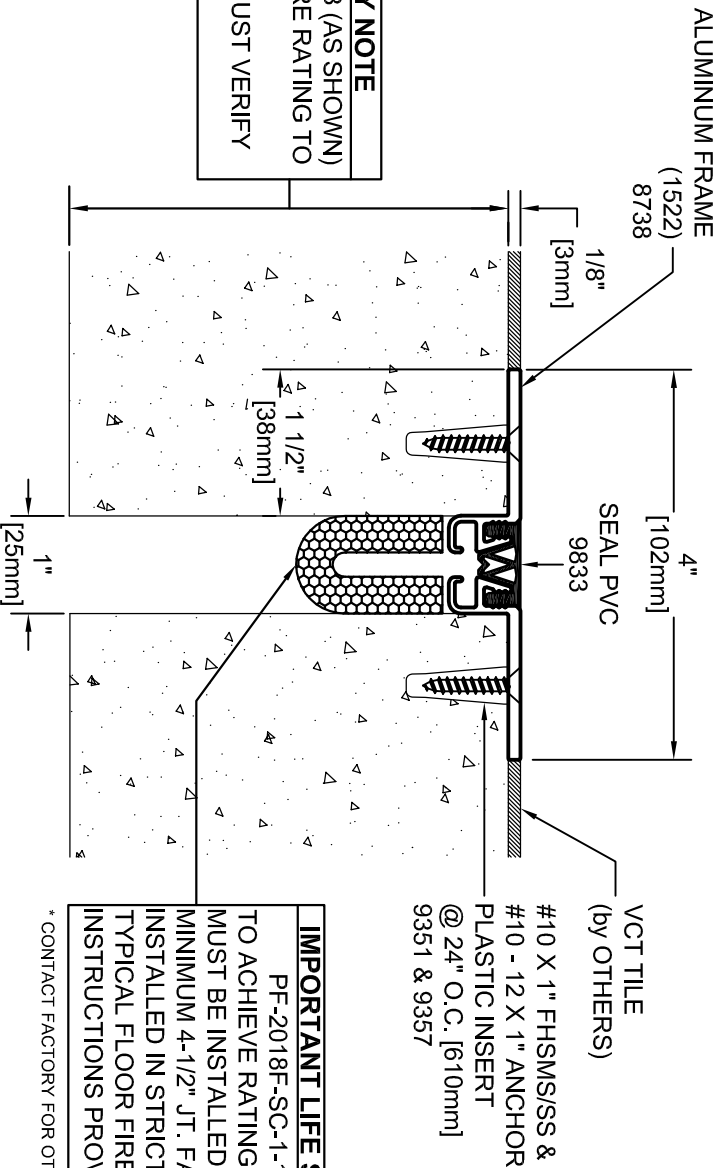

**IMPORTANT LIFE SAFETY PRODUCT NOTE**  
 PF-2018F-SC-1-1 (OPTIONAL) TO ACHIEVE RATING. 2-HOUR FIRE BARRIER MUST BE INSTALLED IN 2-HOUR RATED SLAB, MINIMUM 4-1/2" JT. FACE. BARRIERS MUST BE INSTALLED IN STRICT ACCORDANCE WITH TYPICAL FLOOR FIRE BARRIER INSTALLATION INSTRUCTIONS PROVIDED IN THIS SUBMITTAL.

\* CONTACT FACTORY FOR OTHER STYLES OF FIRE BARRIER

Model	Nominal "JT"	Joint Opening "JT"		Total Movement	Mat. Code
		Seismic Min.	Thermal Min.		
FSST-100	1"	0.75"	0.75"	1.125"	FE1901
FSST-100 w/ PF-2018F-SC-1-1	1"	0.875"	0.875"	1.125"	FE1901

**ARCHITECT/CONTRACTOR NOTE:**  
 ALL SUBASSEMBLY COMPONENTS TO BE PROVIDED IN 10'-0" OR 20'-0" STOCK LENGTHS UNLESS OTHERWISE NOTED. THE SPECIFIC SYSTEMS DICTATE THE LENGTHS PROVIDED.

Representative:

Customer:

Project:

Location:

Project Number:

Approved by: \_\_\_\_\_ Date: \_\_\_\_\_

SEAL NOTE: SPECIFY SEAL COLOR


STANDARD COLORS:

CARBON (BLACK)

FOG (GRAY)

PRAIRIE (BEIGE)

LUNAR (WHITE)  
\*CUSTOM COLOR AVAILABLE IN MINIMUM QUANTITIES 100 LBS. CONTACT MM FOR PRICING & AVAILABILITY.\*

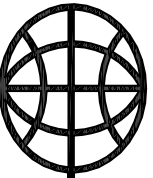

**MM**

MM SYSTEMS

50 MM WAY

PENDERGRASS, GA. 30567

PHONE: 706-824-7500

800-241-3460

FAX: 706-824-7501

www.mmssystemscorp.com

For Spec-Data, Installation Guides, or movement requirements, contact MM/SC

**RIGHTS OF DESIGN**

All rights of design, detail, engineering and/or invention contained herein are the property of MM Systems Corporation and hereby reserved and are not to be reproduced or provided to any other party. MM Systems Corporation reserves the right to amend or withdraw any information contained herein without notice and will not be liable for any inaccuracy or ambiguity of said information.

Model:

**FSST-100**

Drawn by:

MLS

Scale: NTS

SHT. OF

Drawing Number:

**FE1901**

Issue Date: 08.17.2009