



DETAIL A

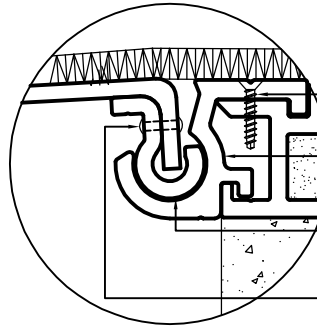

- 10 - 24 X 1/2" FH SELF-TAPPING @ 24" O.C. [610mm] 9535
- PIVOT ADAPTER (180) 8955
- HINGE (236) 8977
- POP-RIVET @ 12" O.C. 9536

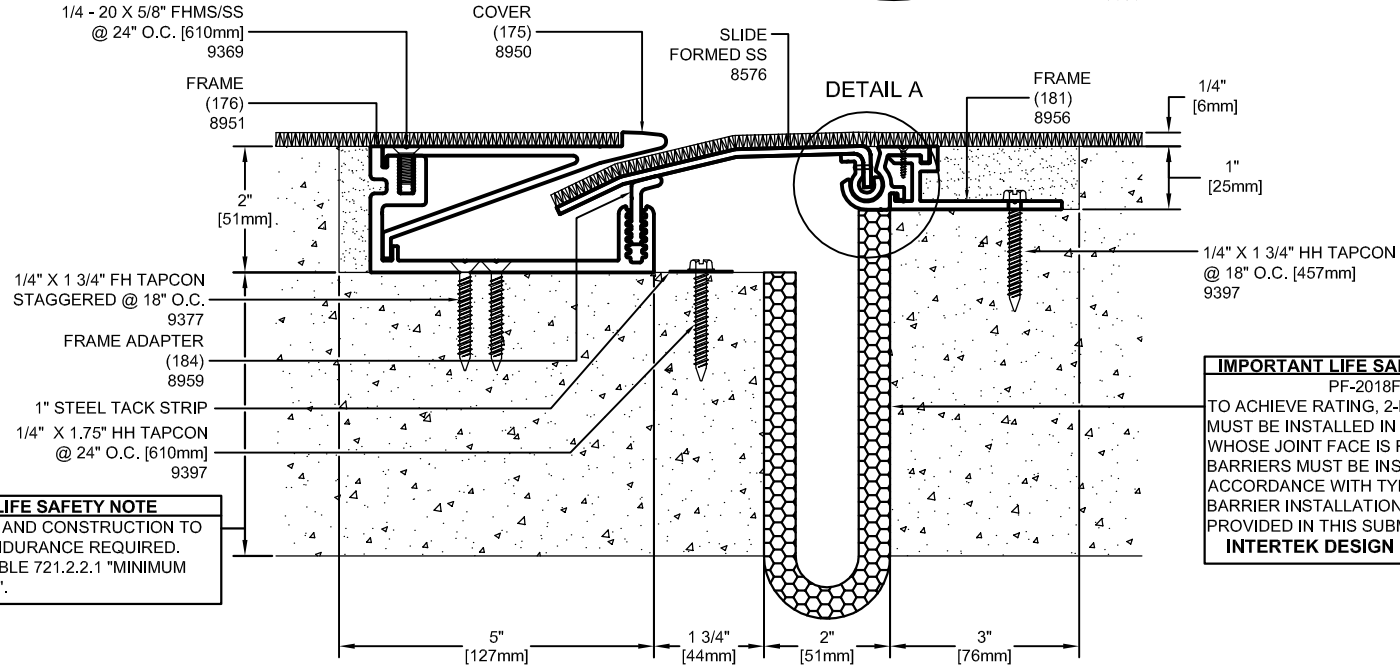

IMPORTANT LIFE SAFETY NOTE
 SLAB THICKNESS AND CONSTRUCTION TO MEET HOURLY ENDURANCE REQUIRED. REFER TO IBC TABLE 721.2.2.1 "MINIMUM SLAB THICKNESS".

IMPORTANT LIFE SAFETY PRODUCT NOTE
 PF-2018F-SC-2-1
 TO ACHIEVE RATING, 2-HOUR FIRE BARRIER MUST BE INSTALLED IN THE JOINT OPENING WHOSE JOINT FACE IS RATED FOR 2-HOUR. BARRIERS MUST BE INSTALLED IN STRICT ACCORDANCE WITH TYPICAL FLOOR FIRE BARRIER INSTALLATION INSTRUCTIONS PROVIDED IN THIS SUBMITTAL.
INTERTEK DESIGN NO. MM/EJH 120-01

Model	Nominal "JT"	Joint Opening "JT"				Total Movement	Mat. Code
		Seismic Min.	Thermal Min.	Thermal Max.	Seismic Max.		
HSL-2-1	2"	1"	1.5"	2.5"	3"	2"	HS1003
HSL-2-1 w/ PF-2018F-SC-2-1	2"	1"	1.5"	2.5"	3"	2"	

(FOR 1/4" CARPET THICKNESS SHOWN)

Representative: _____ Customer: _____ Project: _____ Location: _____ Project Number: _____



MM
 50 MM WAY
 PENDERGRASS, GA. 30567
 PHONE: 706-824-7500
 800-241-3460
 FAX: 706-824-7501

www.mmsystemscorp.com

For Spec-Data, Installation Guides, or movement requirements, contact MMSC

RIGHTS OF DESIGN

All rights of design, detail, engineering and/or invention contained herein are the property of MM Systems Corporation and hereby reserved and are not to be reproduced or provided to any other party. MM Systems Corporation reserves the right to amend or withdraw any information contained herein without notice and will not be liable for any inaccuracy or ambiguity of said information.

HSL-2-1

Model: **HSL-2-1**
 Drawn by: BOO
 Scale: NTS
 Issue Date: 01-15-16
 SHT. . OF .
 Drawing Number: **EJHS1003**