



IMPORTANT LIFE SAFETY NOTE
 SLAB THICKNESS AND CONSTRUCTION TO MEET HOURLY ENDURANCE REQUIRED. REFER TO IBC TABLE 721.2.2.1 "MINIMUM SLAB THICKNESS".

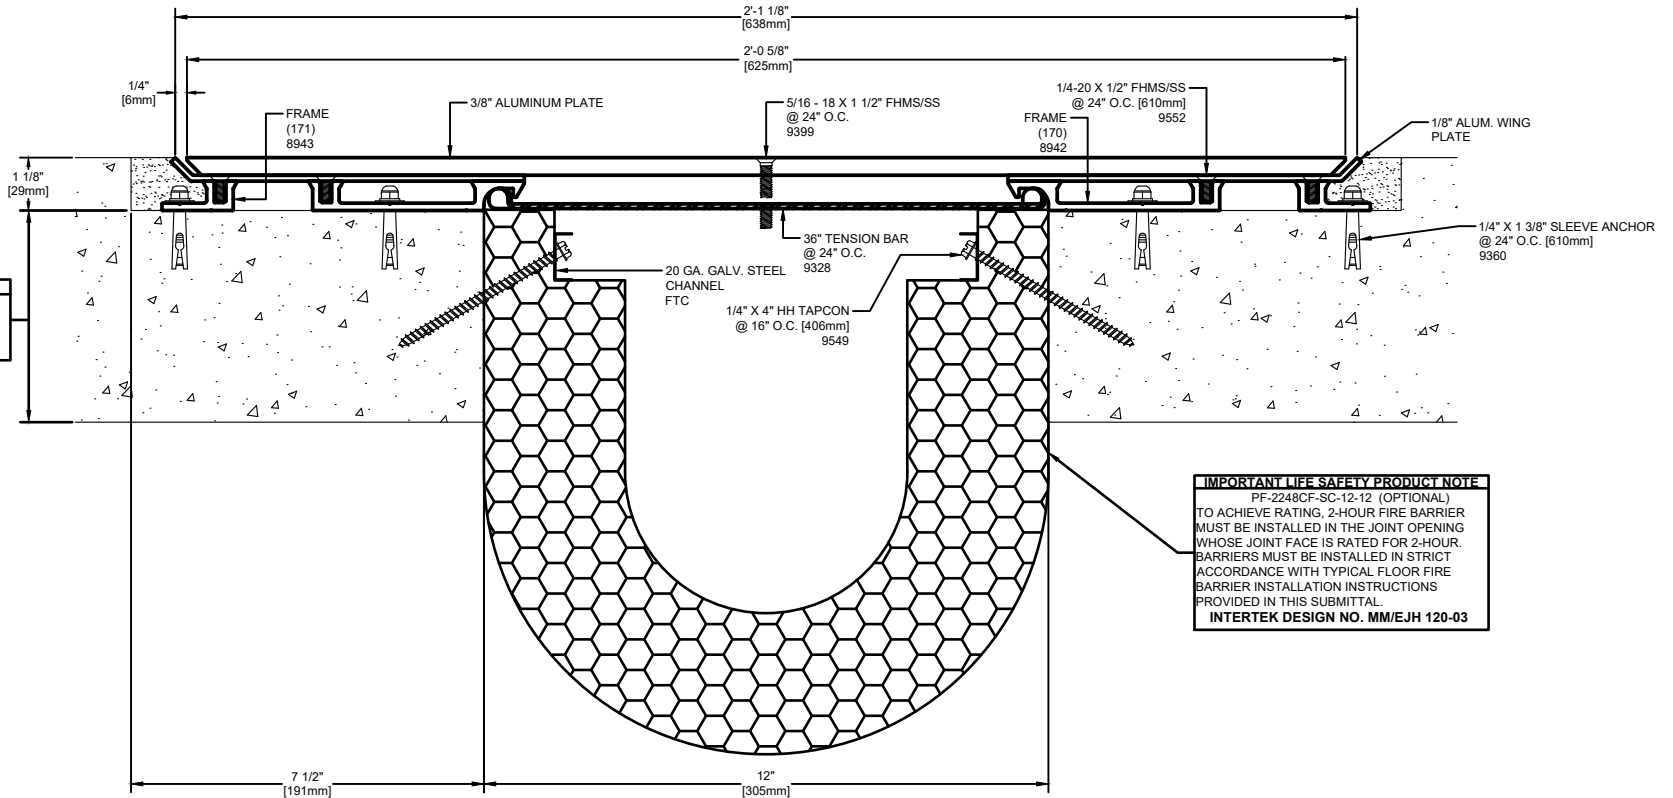

IMPORTANT LIFE SAFETY PRODUCT NOTE
 PF-2248CF-SC-12-12 (OPTIONAL)
 TO ACHIEVE RATING, 2-HOUR FIRE BARRIER MUST BE INSTALLED IN THE JOINT OPENING WHOSE JOINT FACE IS RATED FOR 2-HOUR. BARRIERS MUST BE INSTALLED IN STRICT ACCORDANCE WITH TYPICAL FLOOR FIRE BARRIER INSTALLATION INSTRUCTIONS PROVIDED IN THIS SUBMITTAL.
 INTERTEK DESIGN NO. MM/EJH 120-03

Model	Nominal "JT"	Joint Opening "JT"				Total Movement	Mat. Code
		Seismic Min.	Thermal Min.	Thermal Max.	Seismic Max.		
LASB-NB-12-12	12"	2.5"	11.625"	15"	24"	21.5"	EJNB1426
LASB-NB-12-12 w/ PF-2248CF-SC-12-12	12"	5"	11.625"	15"	24"	19"	EJNB1426

SIGHT LINE MATCHES UP WITH MODEL LASBE-NB-12-6 & LASBNE-NB-12-6

Representative:	Customer:	Project:	Location:	Project Number:
 MM SYSTEMS 50 MM WAY PENDERGRASS, GA. 30567 PHONE: 706-824-7500 800-241-3460 FAX: 706-824-7501 www.mmsystemscorp.com		RIGHTS OF DESIGN All rights of design, detail, engineering and/or invention contained herein are the property of MM Systems Corporation and hereby reserved and are not to be reproduced or provided to any other party. MM Systems Corporation reserves the right to amend or withdraw any information contained herein without notice and will not be liable for any inaccuracy or ambiguity of said information.		LASB-NB-12-12
		Model:		Drawing Number:
Drawn by: BOO		Scale: NTS		EJNB1426
SHT. 1 OF 1		Issue Date: 04-23-18		
For Spec-Data, Installation Guides, or movement requirements, contact MMSC				