


IMPORTANT LIFE SAFETY NOTE
 4-1/2" MINIMUM FACE OF SLAB (AS SHOWN) REQUIRED FOR OPTIONAL FIRE RATING TO BE AVAILABLE.
 ARCHITECT / CONTRACTOR MUST VERIFY PRIOR TO FABRICATION.

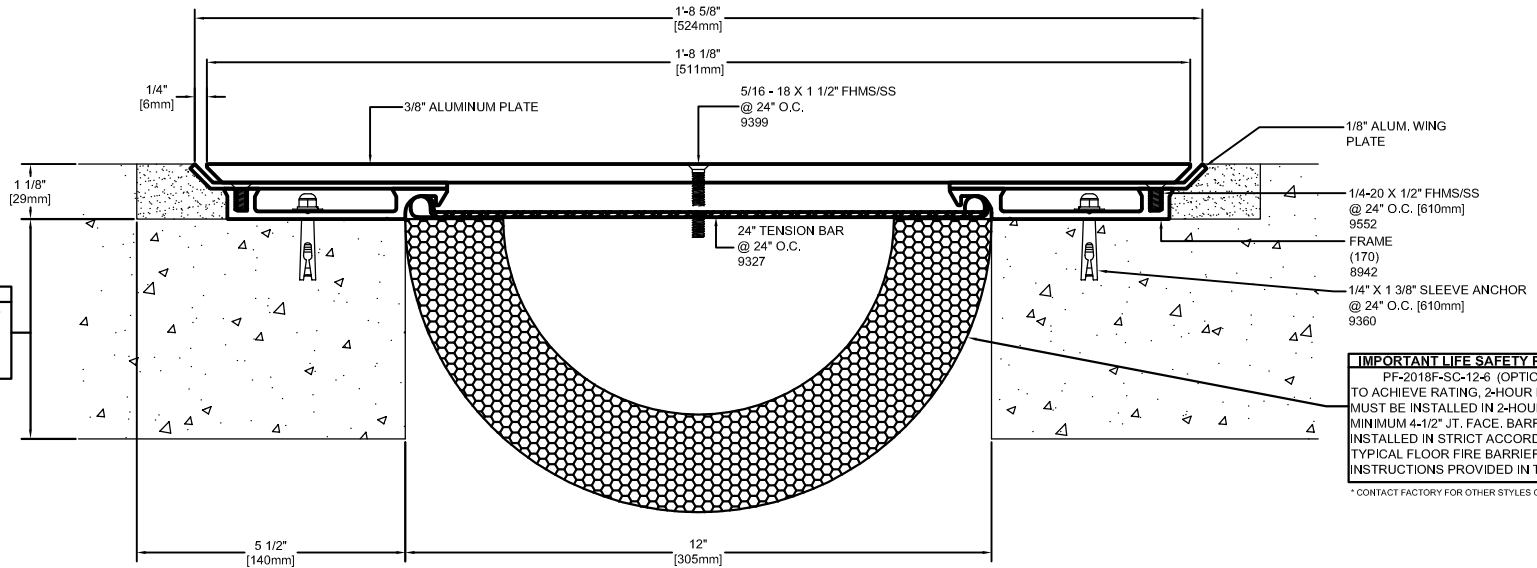

IMPORTANT LIFE SAFETY PRODUCT NOTE
 PF-2018F-SC-12-6 (OPTIONAL)
 TO ACHIEVE RATING, 2-HOUR FIRE BARRIER MUST BE INSTALLED IN 2-HOUR RATED SLAB, MINIMUM 4-1/2\"/>

Model	Nominal "JT"	Joint Opening "JT"				Total Movement	Mat. Code
		Seismic Min.	Thermal Min.	Thermal Max.	Seismic Max.		
LASB-NB-12-6	12"	2.5"	11.625"	15"	18"	15.5"	NB1411
LASB-NB-12-6 w/ PF-2018F-SC-12-6	12"	3.5"	11.625"	15"	18"	14.5"	NB1411

SIGHT LINE MATCHES UP WITH MODEL LASBE-NB-12-3 & LASBNE-NB-12-3

ARCHITECT/CONTRACTOR NOTE:
 ALL SUBASSEMBLY COMPONENTS TO BE PROVIDED IN 10'-0" OR 20'-0" STOCK LENGTHS UNLESS OTHERWISE NOTED. THE SPECIFIC SYSTEMS DICTATE THE LENGTHS PROVIDED.

Representative:	Customer:	Project:	Location:	Project Number:
-----------------	-----------	----------	-----------	-----------------



MM SYSTEMS
 50 MM WAY
 PENDERGRASS, GA. 30567
 PHONE: 706-824-7500
 800-241-3460
 FAX: 706-824-7501
www.mmsystemscorp.com

For Spec-Data, Installation Guides, or movement requirements, contact MMSC

RIGHTS OF DESIGN
 All rights of design, detail, engineering and/or invention contained herein are the property of MM Systems Corporation and hereby reserved and are not to be reproduced or provided to any other party. MM Systems Corporation reserves the right to amend or withdraw any information contained herein without notice and will not be liable for any inaccuracy or ambiguity of said information.

LASB-NB-12-6

Model:	LASB-NB-12-6	
Drawn by:	LMP	Scale: NTS
SHT. . OF .	Issue Date:	12-16-09
		NB1411