


IMPORTANT LIFE SAFETY NOTE
 NOTE 2 BARRIERS REQUIRED.
 MINIMUM WALL DEPTH REQUIRED FOR RATING:
 10 3/4" FOR SINGLE SIDE INSTALLATION (SHOWN)
 ARCHITECT / CONTRACTOR MUST VERIFY PRIOR TO
 FABRICATION


IMPORTANT LIFE SAFETY PRODUCT NOTE
 PF-2018CW-SC-11-5.5 (OPTIONAL)
 TO ACHIEVE RATING, 2-HOUR FIRE BARRIER
 MUST BE INSTALLED IN 2-HOUR RATED WALL.
 BARRIERS MUST BE INSTALLED IN STRICT
 ACCORDANCE WITH TYPICAL WALL FIRE
 BARRIER INSTALLATION INSTRUCTIONS
 PROVIDED IN THIS SUBMITTAL.
INTERTEK DESIGN NO. MM/EJV 120-03

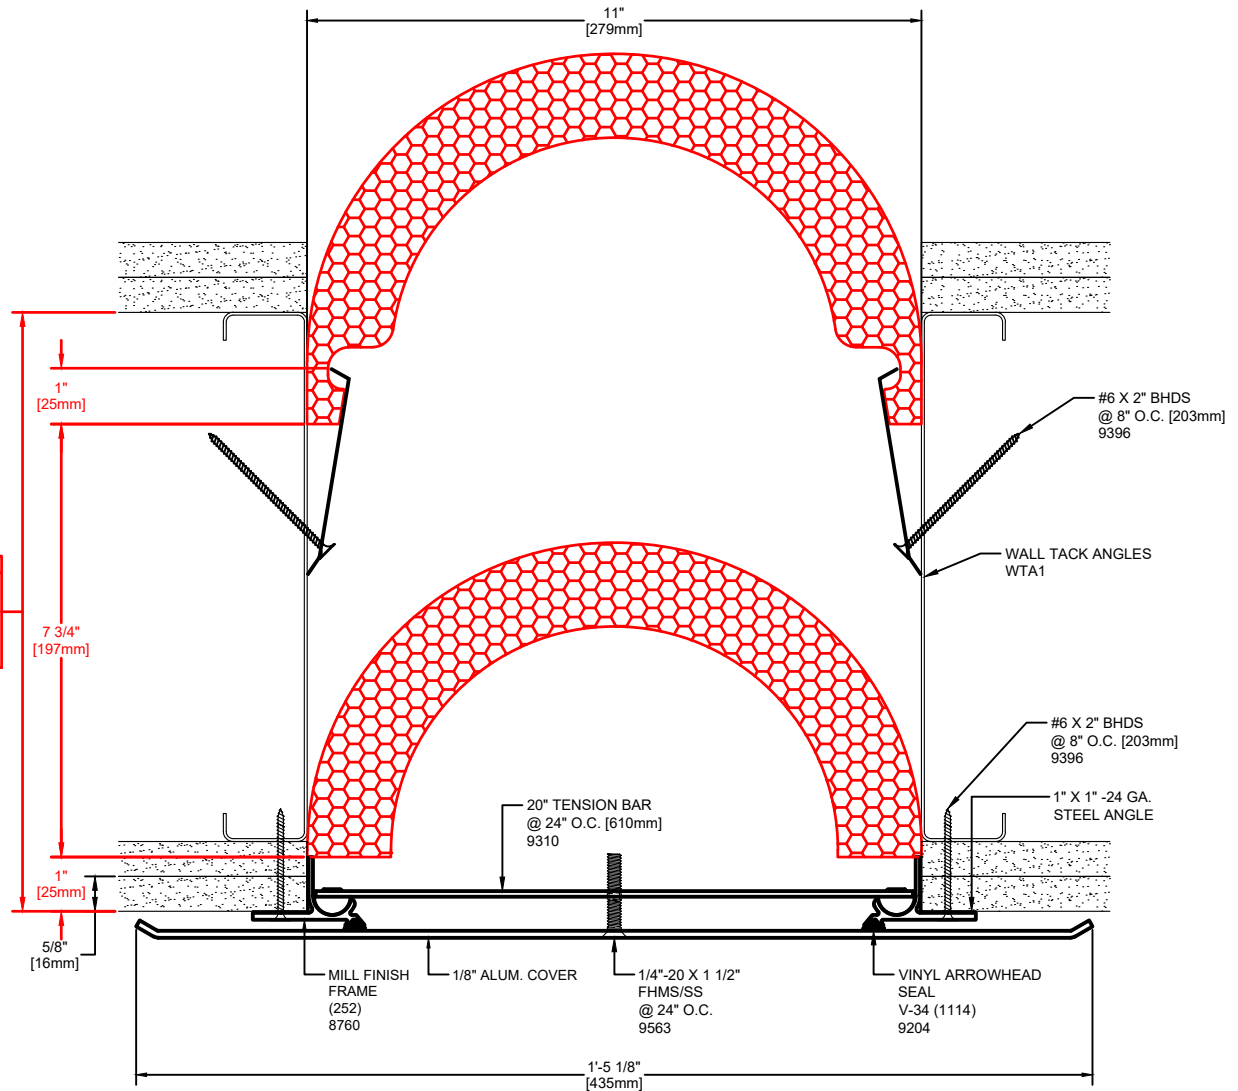

Model	Nominal "JT"	Joint Opening "JT"				Total Movement	Mat. Code
		Seismic Min	Thermal Min	Thermal Max	Seismic Max		
ASC-11-5.5_STUD_2HWPF_SS	11"	2.50"	8.25"	13.75"	16.50"	14"	EJSW1016

SIGHT LINE MATCHES UP WITH ASCL-11-2.75

CLEAR ANODIZE IS STANDARD FINISH

Representative:	Customer:	Project:	Location:	Project Number:			
 <p>MM SYSTEMS</p> <p>50 MM WAY PENDERGRASS, GA. 30567 PHONE: 706-824-7500 800-241-3460 FAX: 706-824-7501</p> <p>www.mm.systems</p>		<p>RIGHTS OF DESIGN</p> <p>All rights of design, detail, engineering and/or invention contained herein are the property of MM Systems and hereby reserved and are not to be reproduced or provided to any other party. MM Systems reserves the right to amend or withdraw any information contained herein without notice and will not be liable for any inaccuracy or ambiguity of said information.</p>					
		<p>ASC-11-5.5 STUD 2HWPF SS</p>			<p>Drawn by: BOO</p>	<p>Scale: NTS</p>	<p>Drawing Number: EJSW1016</p>
		<p>SHT. 1 OF 1</p>		<p>Issue Date: 01-19-22</p>			
<p>For Spec-Data, Installation Guides, or movement requirements, contact MM Systems</p>							