


IMPORTANT LIFE SAFETY NOTE
 NOTE 2 BARRIERS REQUIRED.
 MINIMUM WALL DEPTH REQUIRED FOR RATING:
 10.625" FOR SINGLE SIDE INSTALLATION (SHOWN)
 ARCHITECT / CONTRACTOR MUST VERIFY PRIOR
 TO FABRICATION

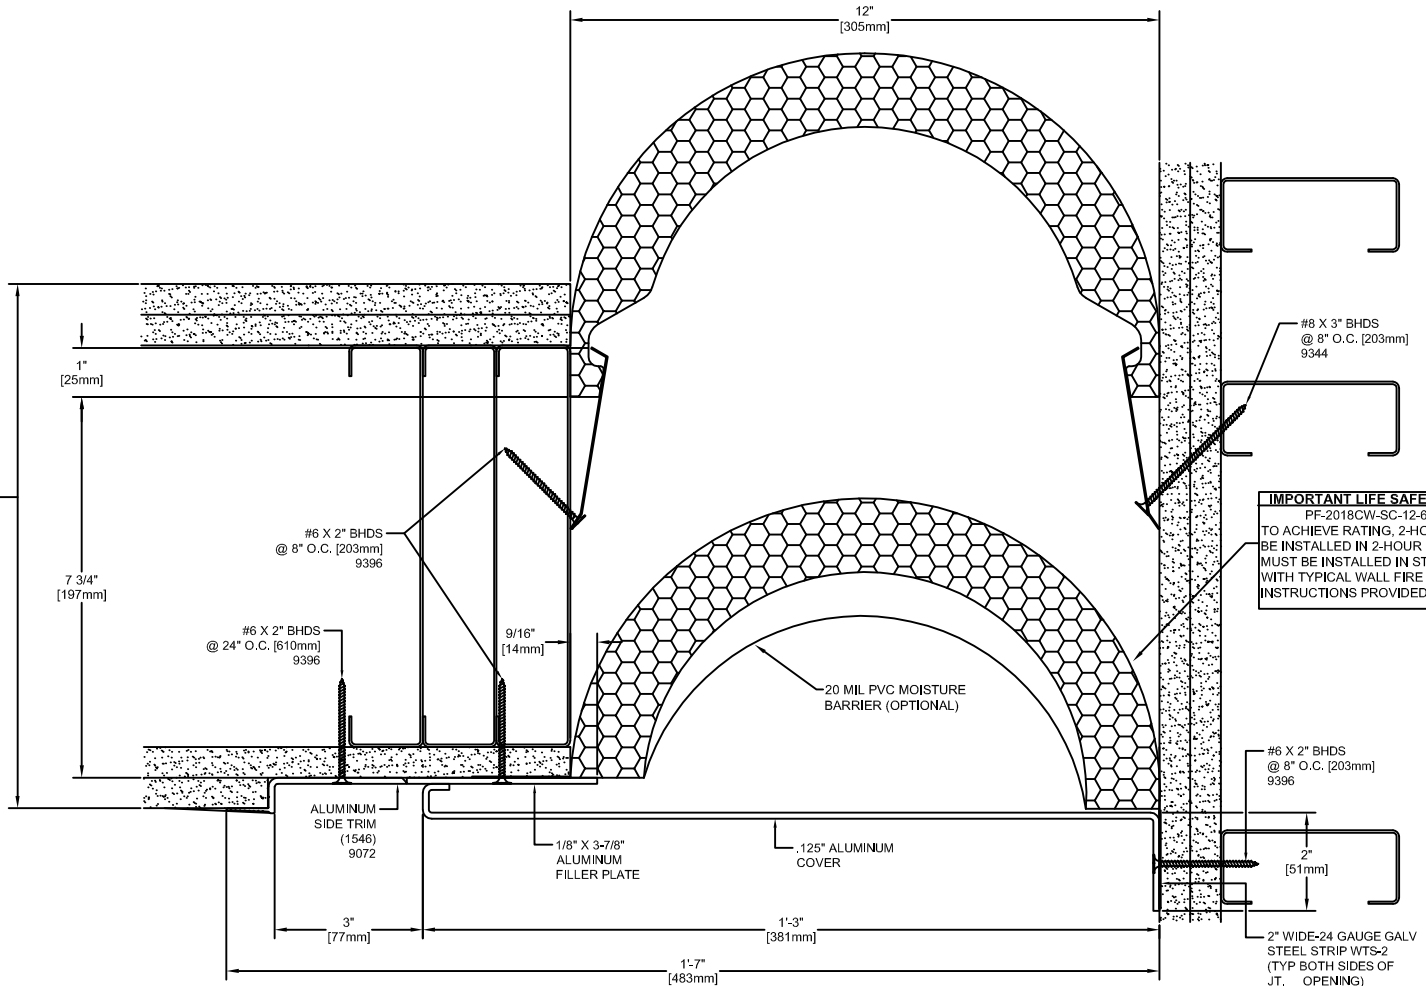

IMPORTANT LIFE SAFETY PRODUCT NOTE
 PF-2018CW-SC-12-6
 TO ACHIEVE RATING, 2-HOUR FIRE BARRIER MUST
 BE INSTALLED IN 2-HOUR RATED WALL. BARRIERS
 MUST BE INSTALLED IN STRICT ACCORDANCE
 WITH TYPICAL WALL FIRE BARRIER INSTALLATION
 INSTRUCTIONS PROVIDED IN THIS SUBMITTAL.

Model	Nominal "JT"	Joint Opening "JT"				Total Movement	Mat. Code
		Seismic Min.	Thermal Min.	Thermal Max.	Seismic Max.		
CRSL-12-3_STUD_2HWPF_SS	12"	9"	11"	13"	15"	6"	SW2711

USE WITH CRS-12-6

CLEAR ANODIZE IS STANDARD FINISH

Representative: _____ Customer: _____ Project: _____ Location: _____ Project Number: _____



MM
 MM SYSTEMS

50 MM WAY
 PENDERGRASS, GA. 30567
 PHONE: 706-824-7500
 800-241-3460
 FAX: 706-824-7501

www.mmsystemscorp.com

For Spec-Data, Installation Guides, or movement requirements, contact MMSC

RIGHTS OF DESIGN

All rights of design, detail, engineering and/or invention contained herein are the property of MM Systems Corporation and hereby reserved and are not to be reproduced or provided to any other party. MM Systems Corporation reserves the right to amend or withdraw any information contained herein without notice and will not be liable for any inaccuracy or ambiguity of said information.

CRSL-12-3_STUD_2HWPF_SS
 Model:

Drawn by: DAL	Scale: NTS	Drawing Number: EJSW2711
SHT. . OF .	Issue Date: 01-09-17	