



SEAL PROFILES

Model Number	Nominal (JO _N)		Nominal (SL _N)		Thermal Movement (JO _T)				Seismic Movement (JO _S)				Total (JO _Δ)		Blockout Width (BW)	
	Minimum	Maximum	Minimum	Maximum	Minimum	Maximum	Minimum	Maximum	Minimum	Maximum	Minimum	Maximum	Minimum	Maximum		
ABC-250	1.75	45	5.375	137	0.750	19	2.50	64	0.75	19	3.25	83	2.50	64	3.500	89
ABC-350	2.50	64	6.375	162	1.000	25	3.50	89	1.00	25	4.25	108	3.25	83	4.500	114
ABC-450	3.00	76	7.375	187	1.500	38	4.50	114	1.50	38	5.50	140	4.00	102	5.000	127
ABC-550	4.00	102	8.375	213	1.500	38	5.50	140	1.500	38	6.50	165	5.000	127	6.000	152

Dimension shown in inches (bold) and millimeters. JO = Joint Opening. SL = Sight Line. Color Options for rubber seals are Black or Special Order Gray.
 Elevation Tolerance-Surface areas two feet on each side of the expansion joint opening shall have identical elevations creating flush slab-to-slab transition.

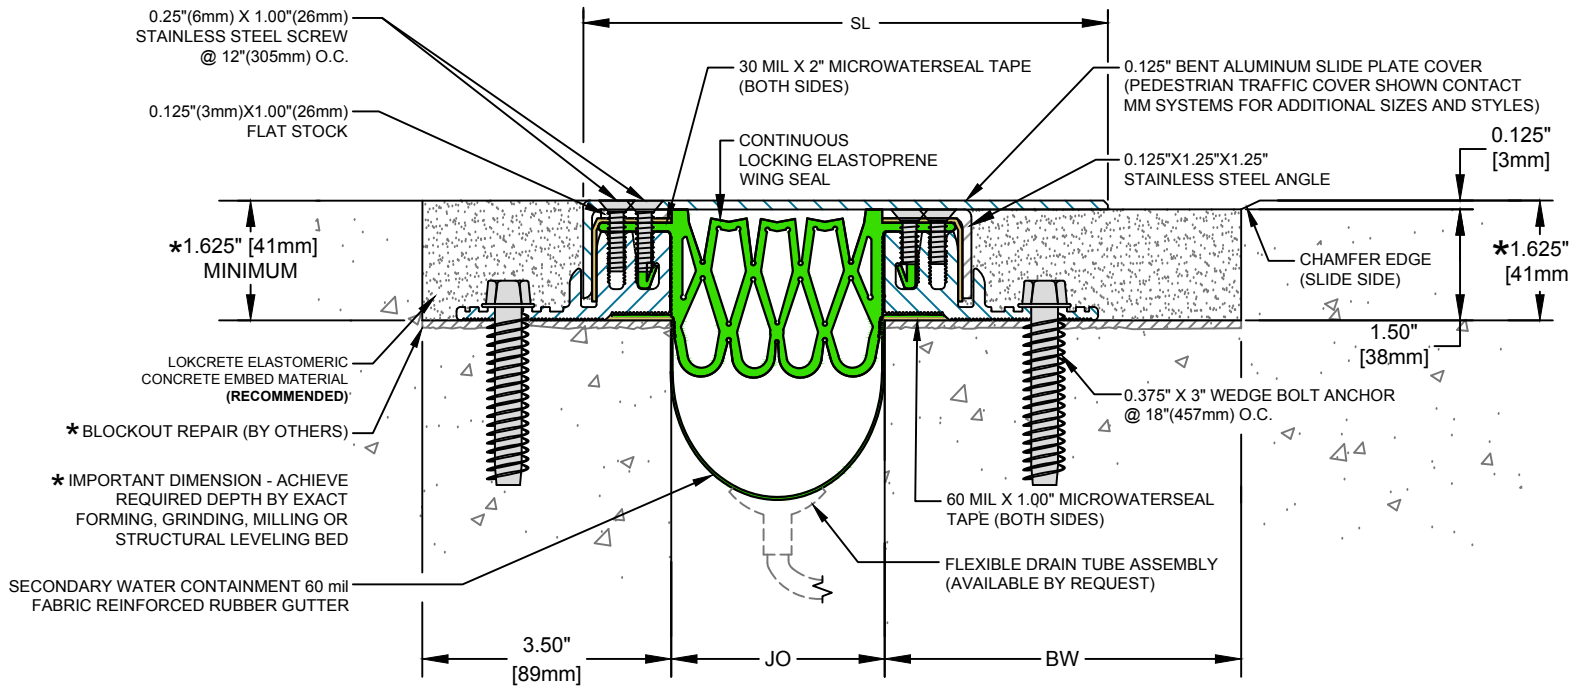

ABC Series Expansion Joint (Slab-to-Slab)

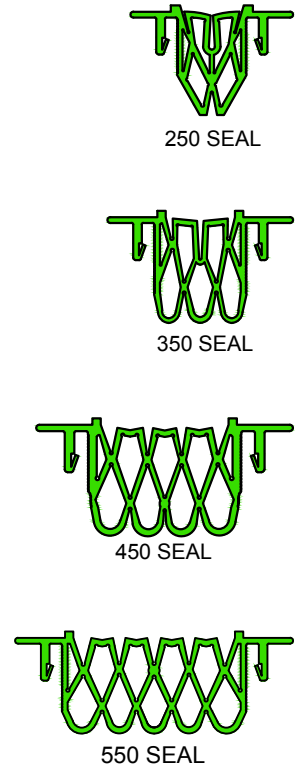

50 MM WAY
 PENDERGRASS, GA. 30567
 706-824-7500 PHONE
 800-241-3460 TOLL FREE
 706-824-7501 FAX

www.mm-usa.com

For Spec-Data, Install Guides and other data visit www.mm-usa.com.

RIGHTS OF DESIGN

All rights of design, detail, engineering and/or invention contained herein are the property of MM Systems Corporation and hereby reserved and are not to be reproduced or provided to any other party. MM Systems Corporation reserves the right to amend or withdraw any information contained herein without notice and will not be liable for any inaccuracy or ambiguity of said information.

Armored Bolt-Down Cover Strip Expansion Joint
 ABC-Series/Recessed Cover

Drawn by: DMW	Scale: NTS	Drawing Number: 31875-03
SHT. 1 OF 1	Issue Date: 03-10-2016	