


NOTE:
RUBBER SAFETY COVER IS CAPABLE
OF ACCOMMODATING BOTH PEDESTRIAN
AND VEHICULAR LOADING.

RSC Recessed Expansion Joint (Slab-to-Slab)

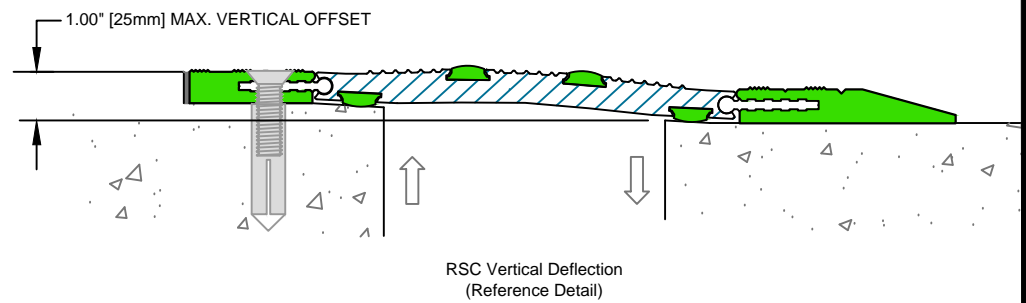

50 MM WAY
PENDERGRASS, GA. 30567
PHONE: 706-824-7500
866-506-6929
FAX: 706-824-7501

www.mm-usa.com

For Spec-Data, Installation Guides, or movement requirements, contact MMSC

RIGHTS OF DESIGN

All rights of design, detail, engineering and/or invention contained herein are the property of MM Systems Corporation and hereby reserved and are not to be reproduced or provided to any other party. MM Systems Corporation reserves the right to amend or withdraw any information contained herein without notice and will not be liable for any inaccuracy or ambiguity of said information.

Rubber Safety Cover Expansion Joint RSC-450 Recessed w/3" Joint Opening

Drawn by: DMW	Scale: NTS	Drawing Number: 31750-02
SHT. 1 OF 1	Issue Date: 04-09-2014	