


NOTE:
 RUBBER SAFETY COVER IS CAPABLE
 OF ACCOMMODATING BOTH PEDESTRIAN
 AND VEHICULAR LOADING.

0.00"[0mm] MINIMUM
 1.00"[25mm] NOMINAL
 4.50"[114mm] MAXIMUM

RSC-C-450 \ 1 Inch Nominal Expansion Joint (Slab-to-Wall)

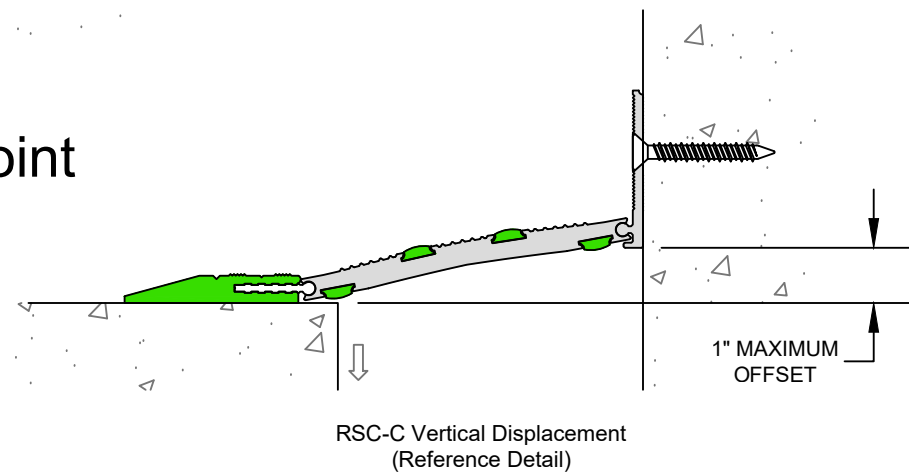

50 MM WAY
 PENDERGRASS, GA. 30567
 706-824-7500 PHONE
 800-241-3460 TOLL FREE
 706-824-7501 FAX

www.mm-usa.com

For Spec-Data, Install Guides, and other data visit www.mm-usa.com.

RIGHTS OF DESIGN

All rights of design, detail, engineering and/or invention contained herein are the property of MM Systems Corporation and hereby reserved and are not to be reproduced or provided to any other party. MM Systems Corporation reserves the right to amend or withdraw any information contained herein without notice and will not be liable for any inaccuracy or ambiguity of said information.

Rubber Safety Cover Expansion Joint RSC-C-450 \ 1 Inch Nominal Joint

Drawn by:
 DMW


Scale:
 NTS

Drawing Number:


SHT. 1 OF 3

Issue Date:
 01-11-2019

31700-04

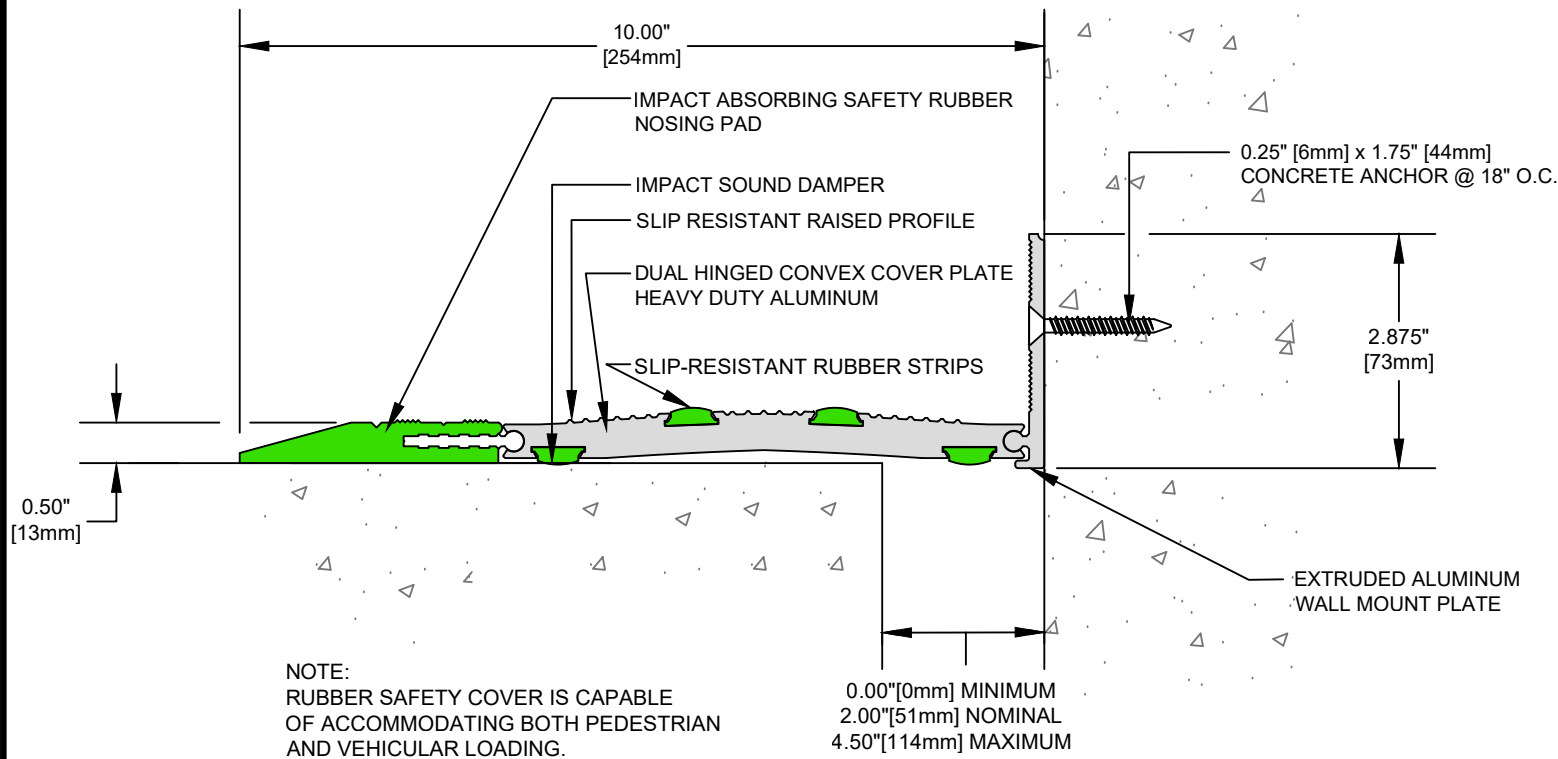

RSC-C-450 \ 2 Inch Nominal Expansion Joint (Slab-to-Wall)

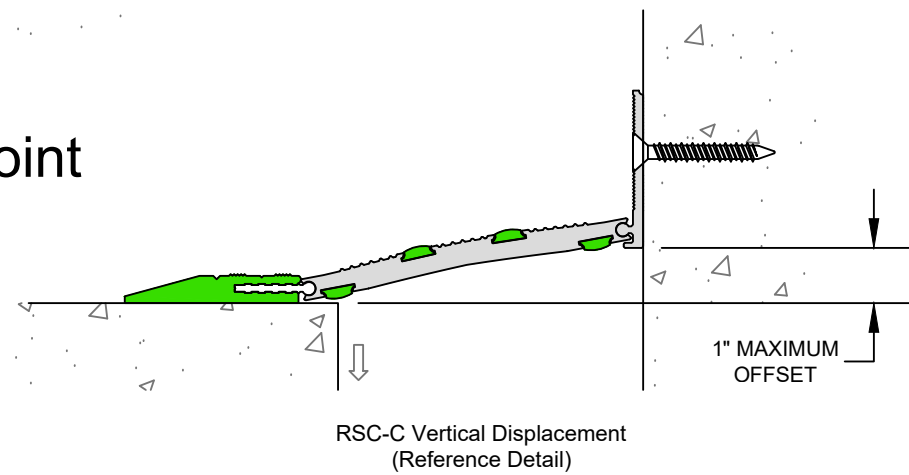

50 MM WAY
PENDERGRASS, GA. 30567
706-824-7500 PHONE
800-241-3460 TOLL FREE
706-824-7501 FAX

www.mm-usa.com


For Spec-Data, Install Guides, and other data visit www.mm-usa.com.

RIGHTS OF DESIGN

All rights of design, detail, engineering and/or invention contained herein are the property of MM Systems Corporation and hereby reserved and are not to be reproduced or provided to any other party. MM Systems Corporation reserves the right to amend or withdraw any information contained herein without notice and will not be liable for any inaccuracy or ambiguity of said information.

Rubber Safety Cover Expansion Joint
RSC-C-450 \ 2 Inch Nominal Joint


Drawn by: DMW	Scale: NTS	Drawing Number:
SHT. 2 OF 3	Issue Date: 12-28-2017	31700-04

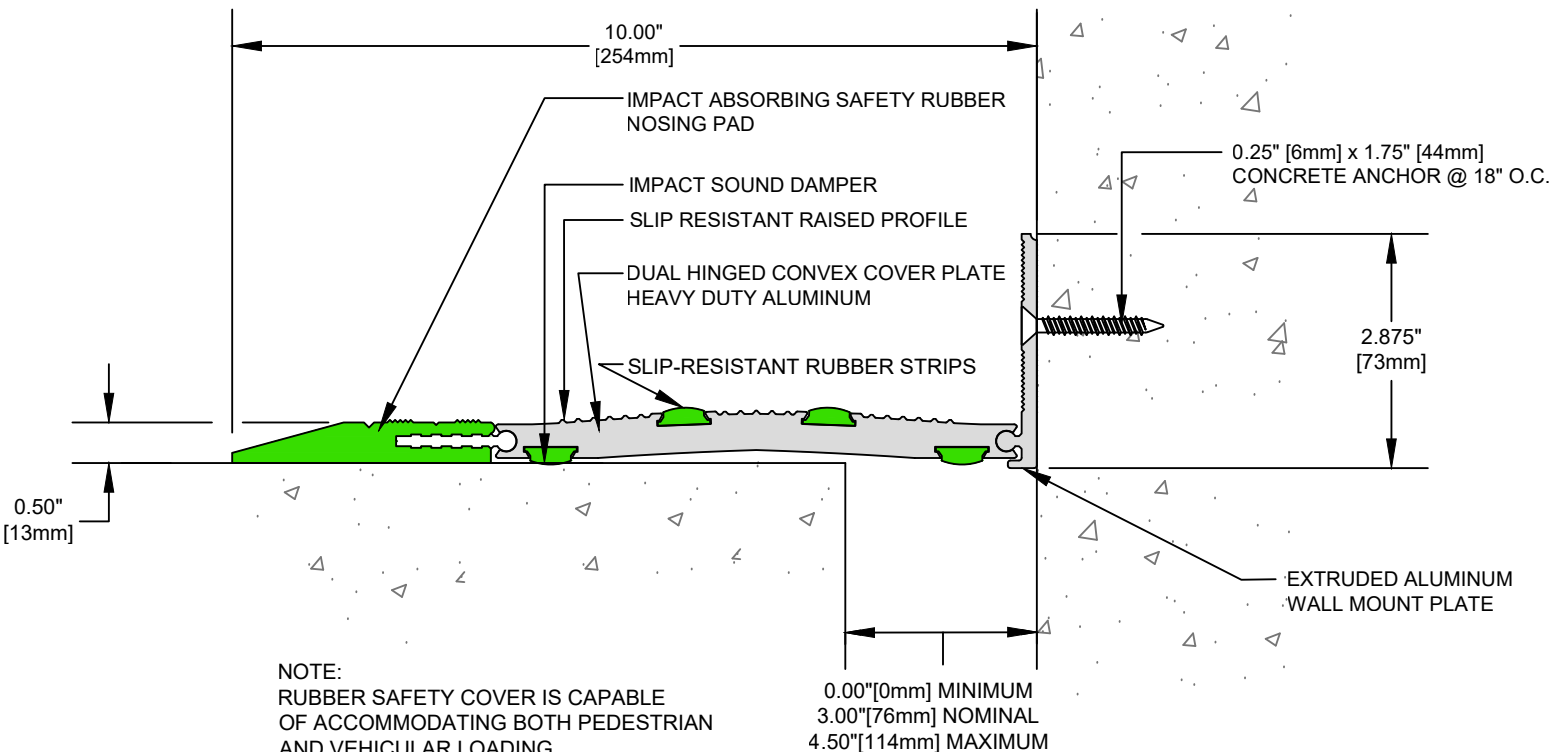

NOTE:
 RUBBER SAFETY COVER IS CAPABLE
 OF ACCOMMODATING BOTH PEDESTRIAN
 AND VEHICULAR LOADING.

0.00"[0mm] MINIMUM
 3.00"[76mm] NOMINAL
 4.50"[114mm] MAXIMUM

RSC-C-450 \ 3 Inch Nominal Expansion Joint (Slab-to-Wall)

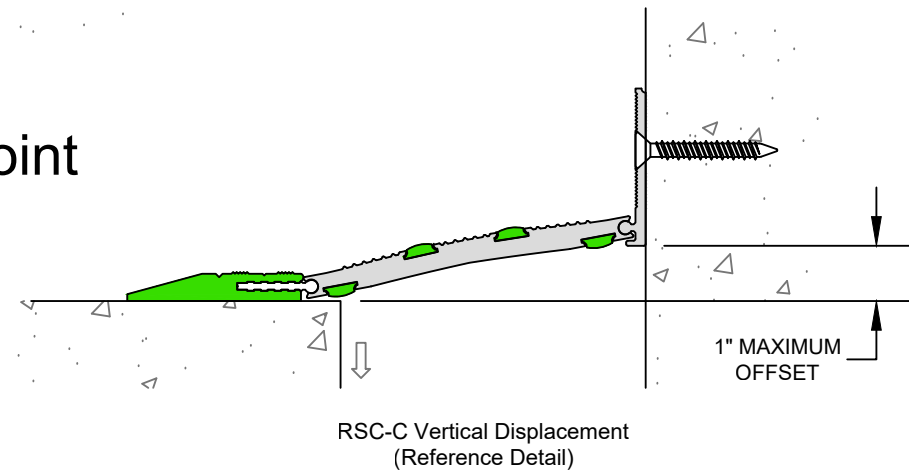

50 MM WAY
 PENDERGRASS, GA. 30567
 706-824-7500 PHONE
 800-241-3460 TOLL FREE
 706-824-7501 FAX

www.mm-usa.com

For Spec-Data, Install Guides, and other data visit www.mm-usa.com.

RIGHTS OF DESIGN

All rights of design, detail, engineering and/or invention contained herein are the property of MM Systems Corporation and hereby reserved and are not to be reproduced or provided to any other party. MM Systems Corporation reserves the right to amend or withdraw any information contained herein without notice and will not be liable for any inaccuracy or ambiguity of said information.

Rubber Safety Cover Expansion Joint RSC-C-450 \ 3 Inch Nominal Joint

Drawn by: DMW	Scale: NTS	Drawing Number: 31700-04
SHT. 3 OF 3	Issue Date: 12-28-2017	