



ERJL Series Expansion Joint (Roof-to-Corner)

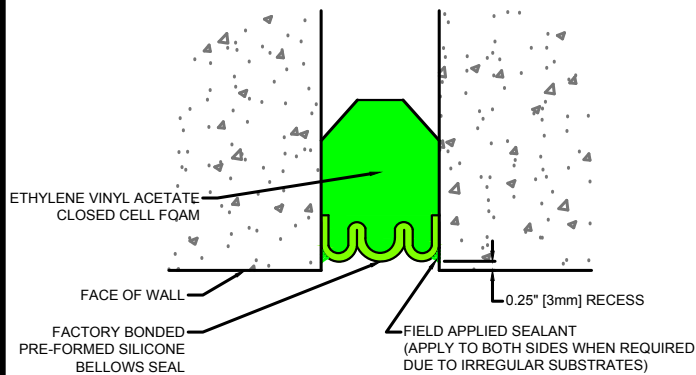

SCE Series Expansion Joint (Wall-to-Wall)

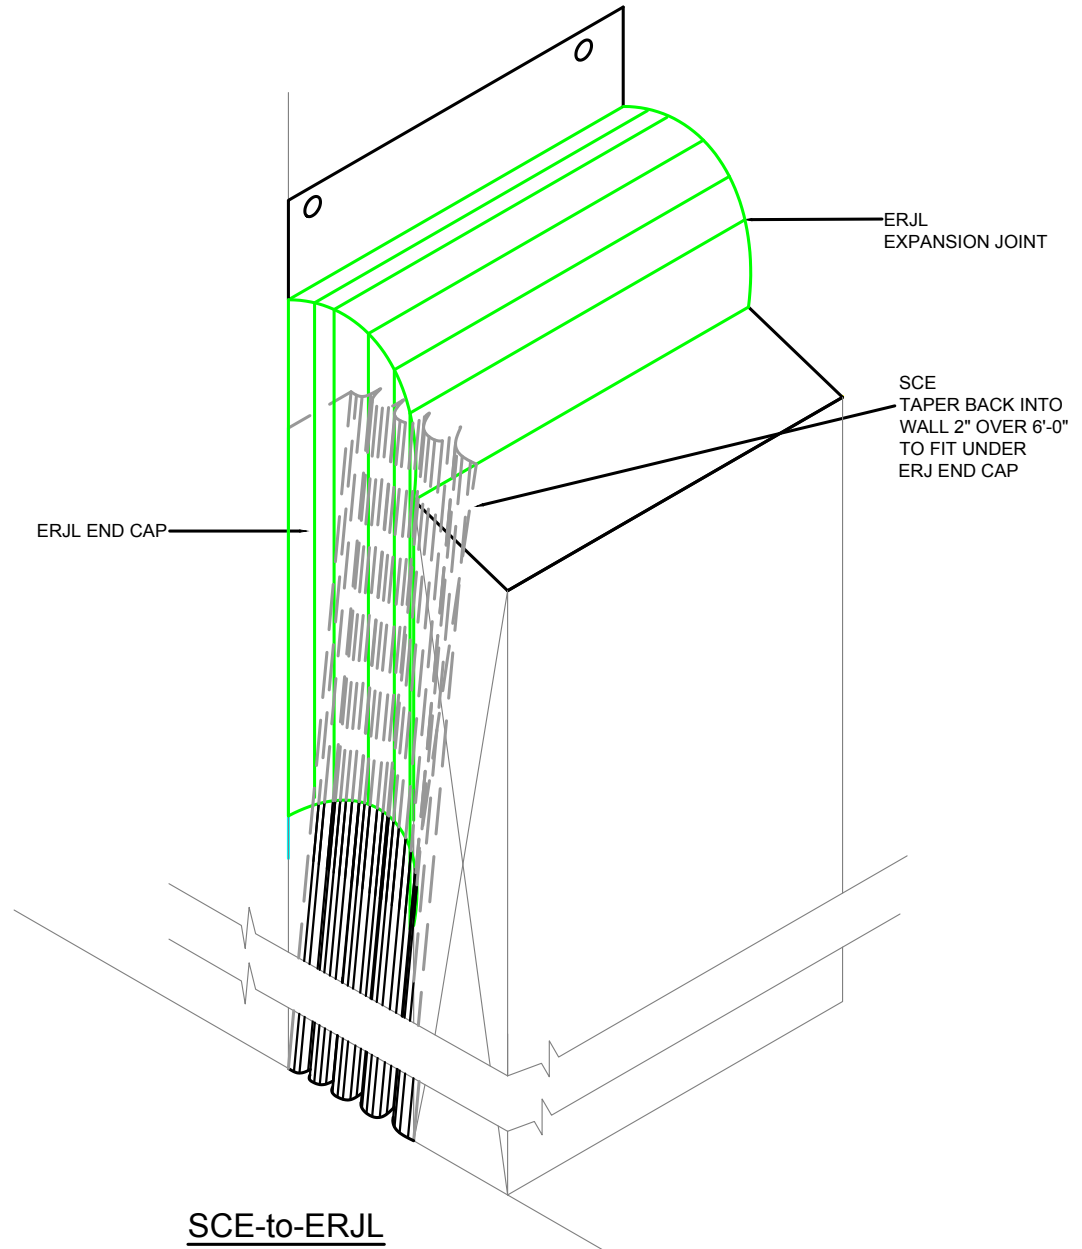

SCE-to-ERJL



50 MM WAY  
 PENDERGRASS, GA. 30567  
 706-824-7500 PHONE  
 800-241-3460 TOLL FREE  
 706-824-7501 FAX

[www.mm-usa.com](http://www.mm-usa.com)

For Spec-Data, Install Guides, and other data visit [www.mm-usa.com](http://www.mm-usa.com)

**RIGHTS OF DESIGN**

All rights of design, detail, engineering and/or invention contained herein are the property of MM Systems Corporation and hereby reserved and are not to be reproduced or provided to any other party. MM Systems Corporation reserves the right to amend or withdraw any information contained herein without notice and will not be liable for any inaccuracy or ambiguity of said information.

**Silicone Covered Ethylene Acetate Copolymer Foam Expansion Joint**

**SCE-to-ERJL Transition**

Drawn by: DMW	Scale: NTS	Drawing Number:
SHT. 1 OF 1	Issue Date: 07-12-2017	<b>31226-08</b>