


Model Number	Total Movement		Joint Opening "A"						Installation Range "A"				Cover Width "C"	
			Minimum		Nominal		Maximum		Min.		Max.			
SCF-C-200	2.00	51	1.00	25	2.00	51	3.00	76	1.50	38	1.75	44	5.00	127
SCF-C-300	3.00	76	1.50	38	3.00	76	4.50	114	2.50	64	2.75	70	6.00	152
SCF-C-400	4.00	102	2.00	51	4.00	102	6.00	152	3.50	89	3.75	95	8.00	203
SCF-C-500	5.00	127	2.50	64	5.00	127	7.50	191	4.50	114	4.75	121	9.00	229
SCF-C-600	6.00	152	3.00	76	6.00	152	9.00	229	5.50	140	5.75	146	11.00	279

Dimensions shown in **Inches** (bold) and millimeters. Color Options for rubber seals are Black or Special Order Gray.

Safety Max. - Safety Margin Movement capacity accommodates concrete shrinkage, vertical deflection and unexpected movement.

Waterproofing Membrane Compatibility - confirm with membrane manufacturer grade of rubber to be used on waterproofing splice flap.

Base Angle Size	System Height "B"
3.5 x 1.75	3.00 76
3.5 x 2	3.25 83
3.5 x 2.25	3.50 89
3.5 x 2.5	3.75 95
3.5 x 2.75	4.00 102
3.5 x 3	4.25 108
3.5 x 3.25	4.50 114
3.5 x 3.5	4.75 121
3.5 x 3.75	5.00 127
3.5 x 4	5.25 133
3.5 x 4.25	5.50 140
3.5 x 4.5	5.75 146
3.5 x 4.75	6.00 152

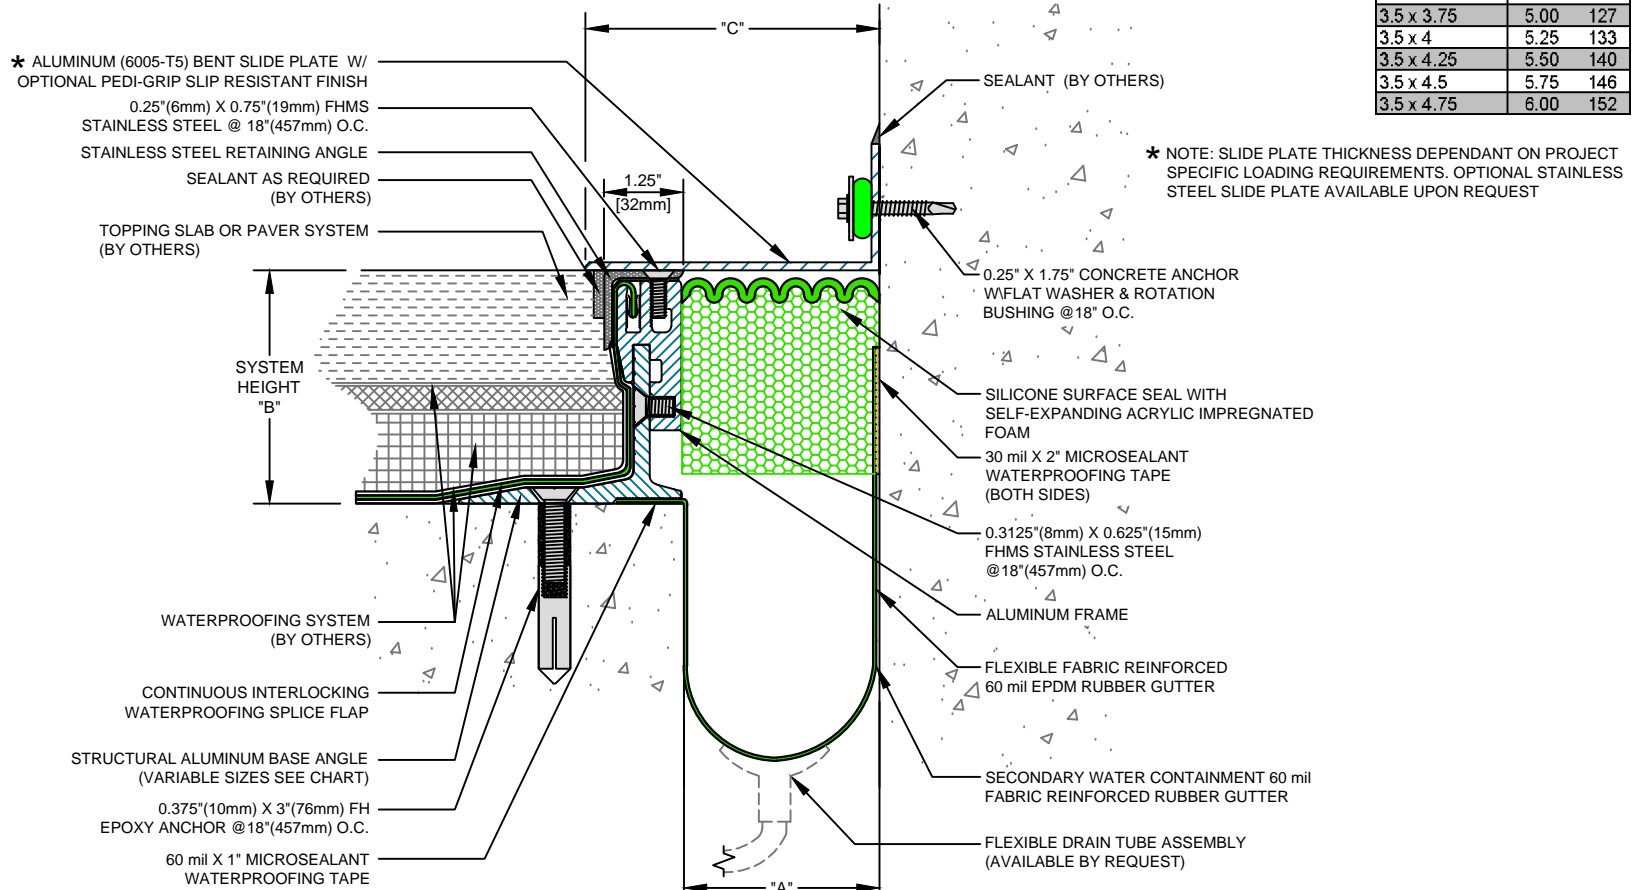

SCF SERIES EXPANSION JOINT
(Slab-to-Wall)



MM
MM SYSTEMS

50 MM WAY
PENDERGRASS, GA. 30567
PHONE: 706-824-7500
866-506-6929
FAX: 706-824-7501

www.mm-usa.com

For Spec-Data, Installation Guides, or movement requirements, contact MMSC

RIGHTS OF DESIGN

All rights of design, detail, engineering and/or invention contained herein are the property of MM Systems Corporation and hereby reserved and are not to be reproduced or provided to any other party. MM Systems Corporation reserves the right to amend or withdraw any information contained herein without notice and will not be liable for any inaccuracy or ambiguity of said information.

Split Slab Covered Foam Expansion Joint

SCF-C Series with Aluminum Base Angles

Drawn by:

DMW

Scale:

NTS

Drawing Number:

SHT. 1 OF 1

Issue Date:

04-04-2014

41225-02