

Model Number	Nominal (JO <sub>N</sub> )		Nominal (SL <sub>N</sub> )		Thermal Movement (JO <sub>T</sub> )				Seismic Movement (JO <sub>S</sub> )				Total (JO <sub>A</sub> )		Slide Plate Thickness (ST)	
	Minimum	Maximum	Minimum	Maximum	Minimum	Maximum	Minimum	Maximum	Minimum	Maximum	Minimum	Maximum	Minimum	Maximum		
SSD-C-400	<b>4.00</b>	102	<b>6.875</b>	175	<b>2.00</b>	51	<b>6.00</b>	152	<b>1.33</b>	34	<b>6.00</b>	152	<b>4.67</b>	119	<b>0.375</b>	10
SSD-C-500	<b>5.00</b>	127	<b>7.875</b>	200	<b>2.50</b>	64	<b>7.50</b>	191	<b>1.67</b>	42	<b>7.50</b>	191	<b>5.83</b>	148	<b>0.375</b>	10
SSD-C-600	<b>6.00</b>	152	<b>8.875</b>	225	<b>3.00</b>	76	<b>9.00</b>	229	<b>2.00</b>	51	<b>9.00</b>	229	<b>7.00</b>	178	<b>0.375</b>	10
SSD-C-700	<b>7.00</b>	178	<b>9.875</b>	251	<b>3.50</b>	89	<b>10.50</b>	267	<b>2.33</b>	59	<b>10.50</b>	267	<b>8.17</b>	208	<b>0.375</b>	10


Dimension shown in inches (bold) and millimeters. JO = Joint Opening. SL = Sight Line. Color Options for rubber seals are Black or Special Order Gray.

**Safety Max.** - Safety Margin Movement capacity accommodates concrete shrinkage, vertical deflection and unexpected movement.

**Waterproofing Membrane Compatibility** - confirm with membrane manufacturer grade of rubber to be used on waterproofing splice flap.

**Elevation Control Area** - Surface areas two feet on each side of the expansion joint opening shall have identical elevations creating flush slab-to-slab transition.

See drawing 40075-12 for SSD-800 through 1200.

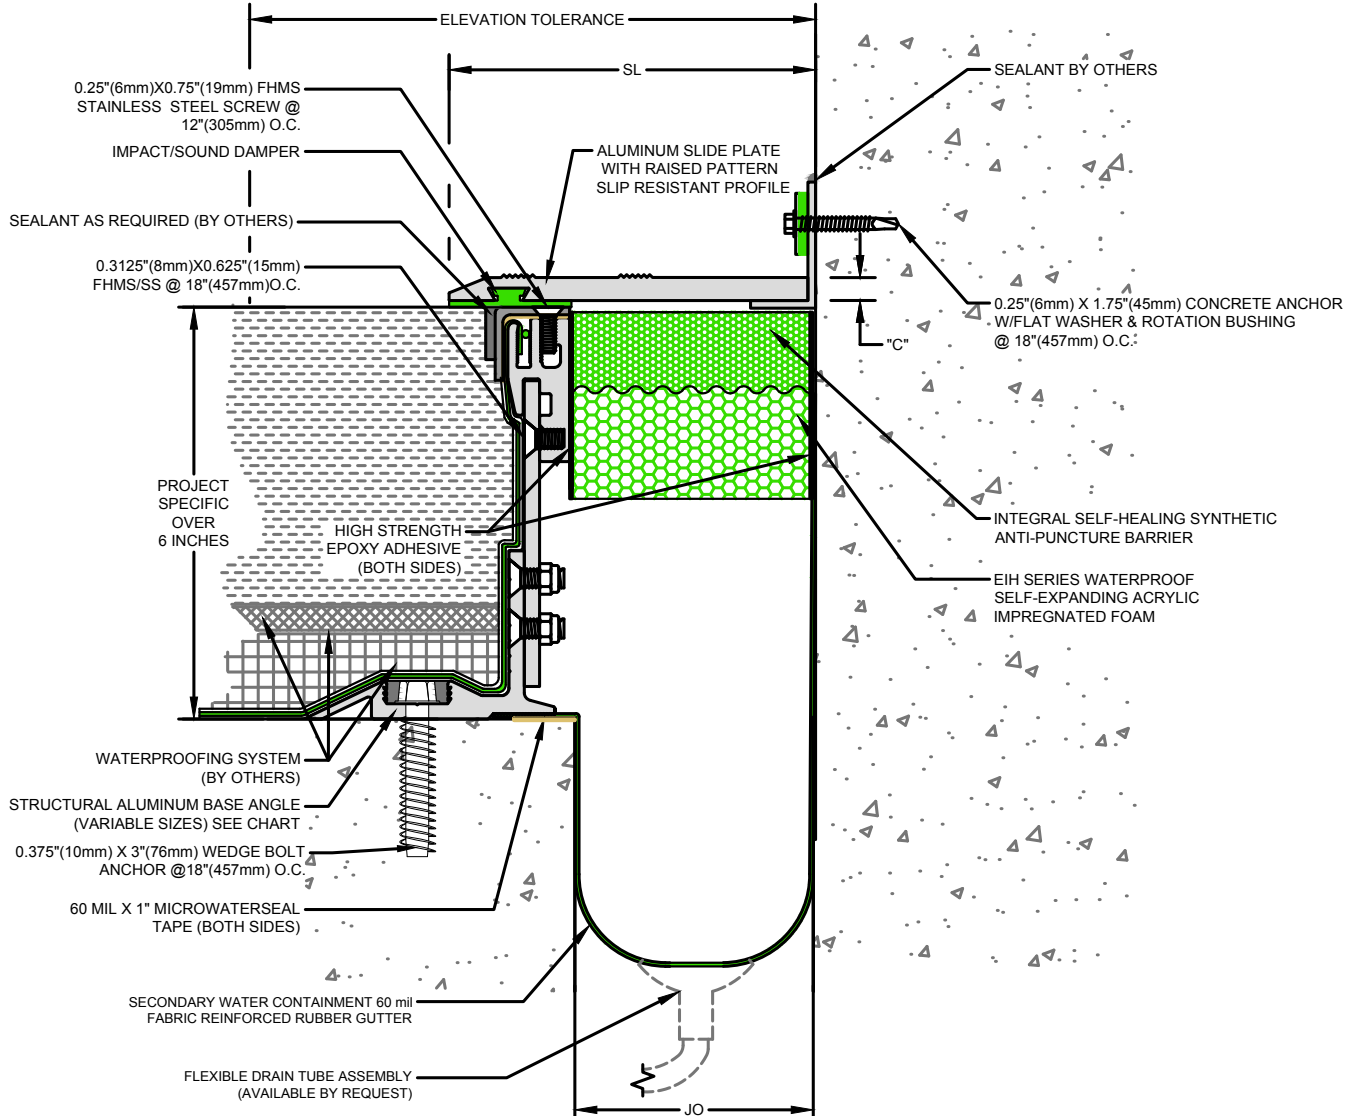

## SSD Series Adjustable Height Expansion Joint

(Slab-to-Wall)



50 MM WAY  
PENDERGRASS, GA. 30567  
706-824-7500 PHONE  
866-506-6929 TOLL FREE  
706-824-7501 FAX

[www.mm-usa.com](http://www.mm-usa.com)

For Spec-Data, Install Guides and other data visit [www.mm-usa.com](http://www.mm-usa.com).

### RIGHTS OF DESIGN

All rights of design, detail, engineering and/or invention contained herein are the property of MM Systems Corporation and hereby reserved and are not to be reproduced or provided to any other party. MM Systems Corporation reserves the right to amend or withdraw any information contained herein without notice and will not be liable for any inaccuracy or ambiguity of said information.

### Split Slab Dual Seismic Foam Seal Expansion Joint

SSD-C-400 through 700 Adjustable Frame Series

Drawn by: DMW	Scale: NTS	Issue Date: 06-23-2017
SHT. 1 OF 2		Drawing Number: 40075-10

Model Number	Nominal (JO <sub>N</sub> )		Nominal (SL <sub>N</sub> )		Thermal Movement (JO <sub>T</sub> )				Seismic Movement (JO <sub>S</sub> )				Total (JO <sub>T</sub> ) Movement		Slide Plate Thickness (ST)	
	Minimum	Maximum	Minimum	Maximum	Minimum	Maximum	Minimum	Maximum	Minimum	Maximum	Minimum	Maximum	Minimum	Maximum	Minimum	Maximum
SSD-400	<b>4.00</b>	102	<b>8.00</b>	203	<b>2.00</b>	51	<b>6.00</b>	152	<b>1.33</b>	34	<b>6.00</b>	152	<b>4.67</b>	119	<b>0.375</b>	10
SSD-500	<b>5.00</b>	127	<b>11.00</b>	279	<b>2.50</b>	64	<b>7.50</b>	191	<b>1.67</b>	42	<b>7.50</b>	191	<b>5.83</b>	148	<b>0.375</b>	10
SSD-600	<b>6.00</b>	152	<b>11.00</b>	279	<b>3.00</b>	76	<b>9.00</b>	229	<b>2.00</b>	51	<b>9.00</b>	229	<b>7.00</b>	178	<b>0.375</b>	10
SSD-700	<b>7.00</b>	178	<b>14.00</b>	356	<b>3.50</b>	89	<b>10.50</b>	267	<b>2.33</b>	59	<b>10.50</b>	267	<b>8.17</b>	208	<b>0.375</b>	10


Dimension shown in inches (bold) and millimeters. JO = Joint Opening. SL = Sight Line. Color Options for rubber seals are Black or Special Order Gray.

**Safety Max.** - Safety Margin Movement capacity accommodates concrete shrinkage, vertical deflection and unexpected movement.

**Waterproofing Membrane Compatibility** - confirm with membrane manufacturer grade of rubber to be used on waterproofing splice flap.

**Elevation Control Area** - Surface areas two feet on each side of the expansion joint opening shall have identical elevations creating flush slab-to-slab transition.

See drawing 40075-11 for SSD-800 through 1200.

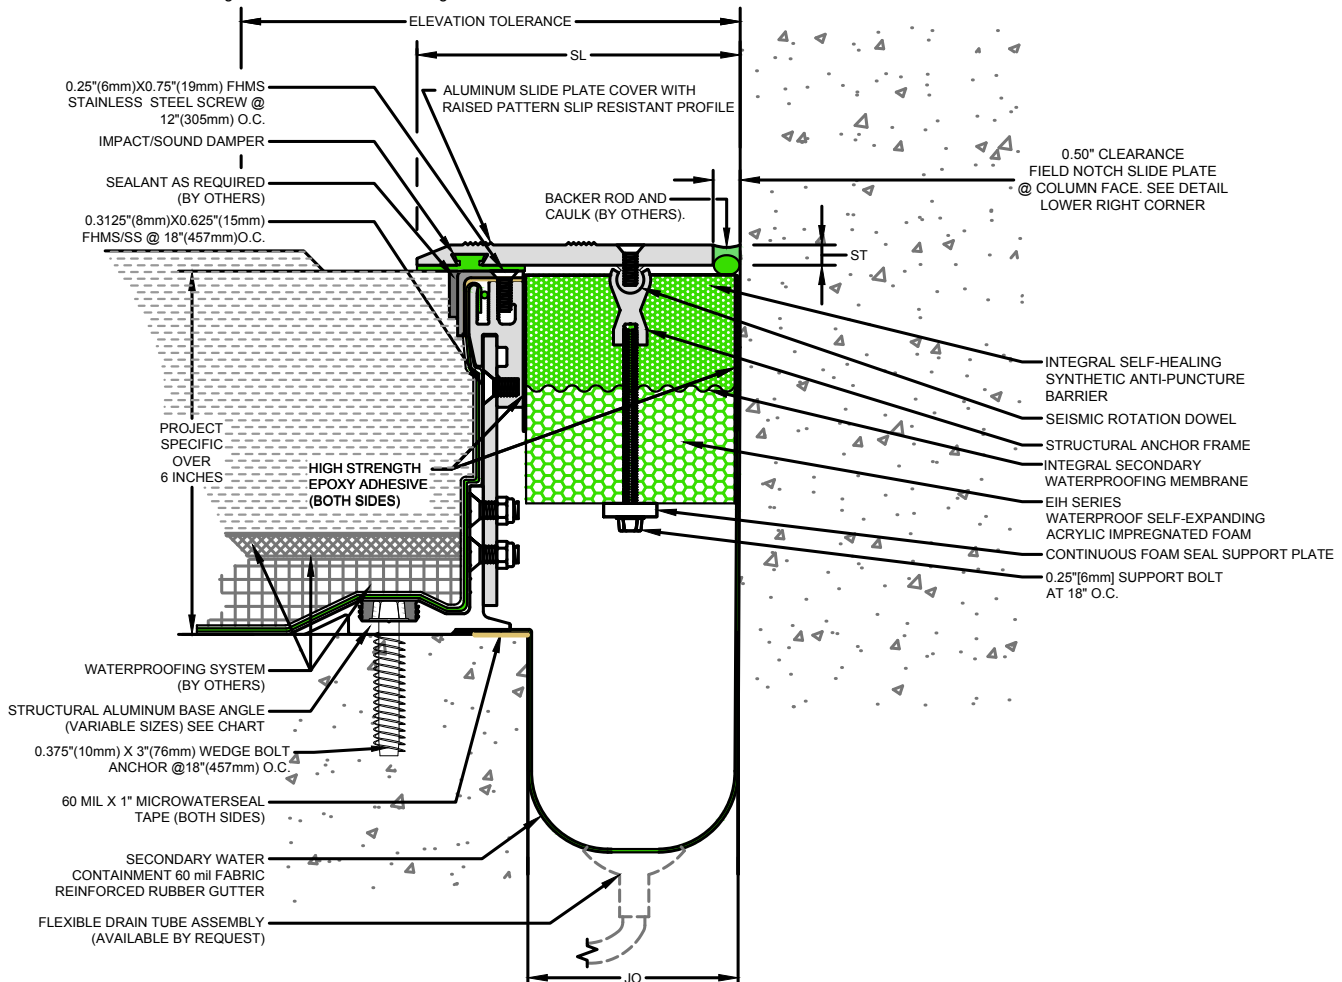

**SSD Recessed Adjustable Height Expansion Joint**  
(Slab-to-Column)



50 MM WAY  
PENDERGRASS, GA. 30567  
706-824-7500 PHONE  
866-506-6929 TOLL FREE  
706-824-7501 FAX

[www.mm-usa.com](http://www.mm-usa.com)

For Spec-Data, Install Guides and other data visit [www.mm-usa.com](http://www.mm-usa.com).

**RIGHTS OF DESIGN**

All rights of design, detail, engineering and/or invention contained herein are the property of MM Systems Corporation and hereby reserved and are not to be reproduced or provided to any other party. MM Systems Corporation reserves the right to amend or withdraw any information contained herein without notice and will not be liable for any inaccuracy or ambiguity of said information.

**Split Slab Dual Seismic Foam Seal Expansion Joint**

SSD-C-400 through 700 Adjustable Frame Series

Drawn by: DMW	Scale: NTS	Issue Date: 06-23-2017
SHT. 2 OF 2		Drawing Number: 40075-10